


ALTAIR 102 LOUVRE IN EASYSCREEN POWERLOUVRE 131 SURROUND FRAME

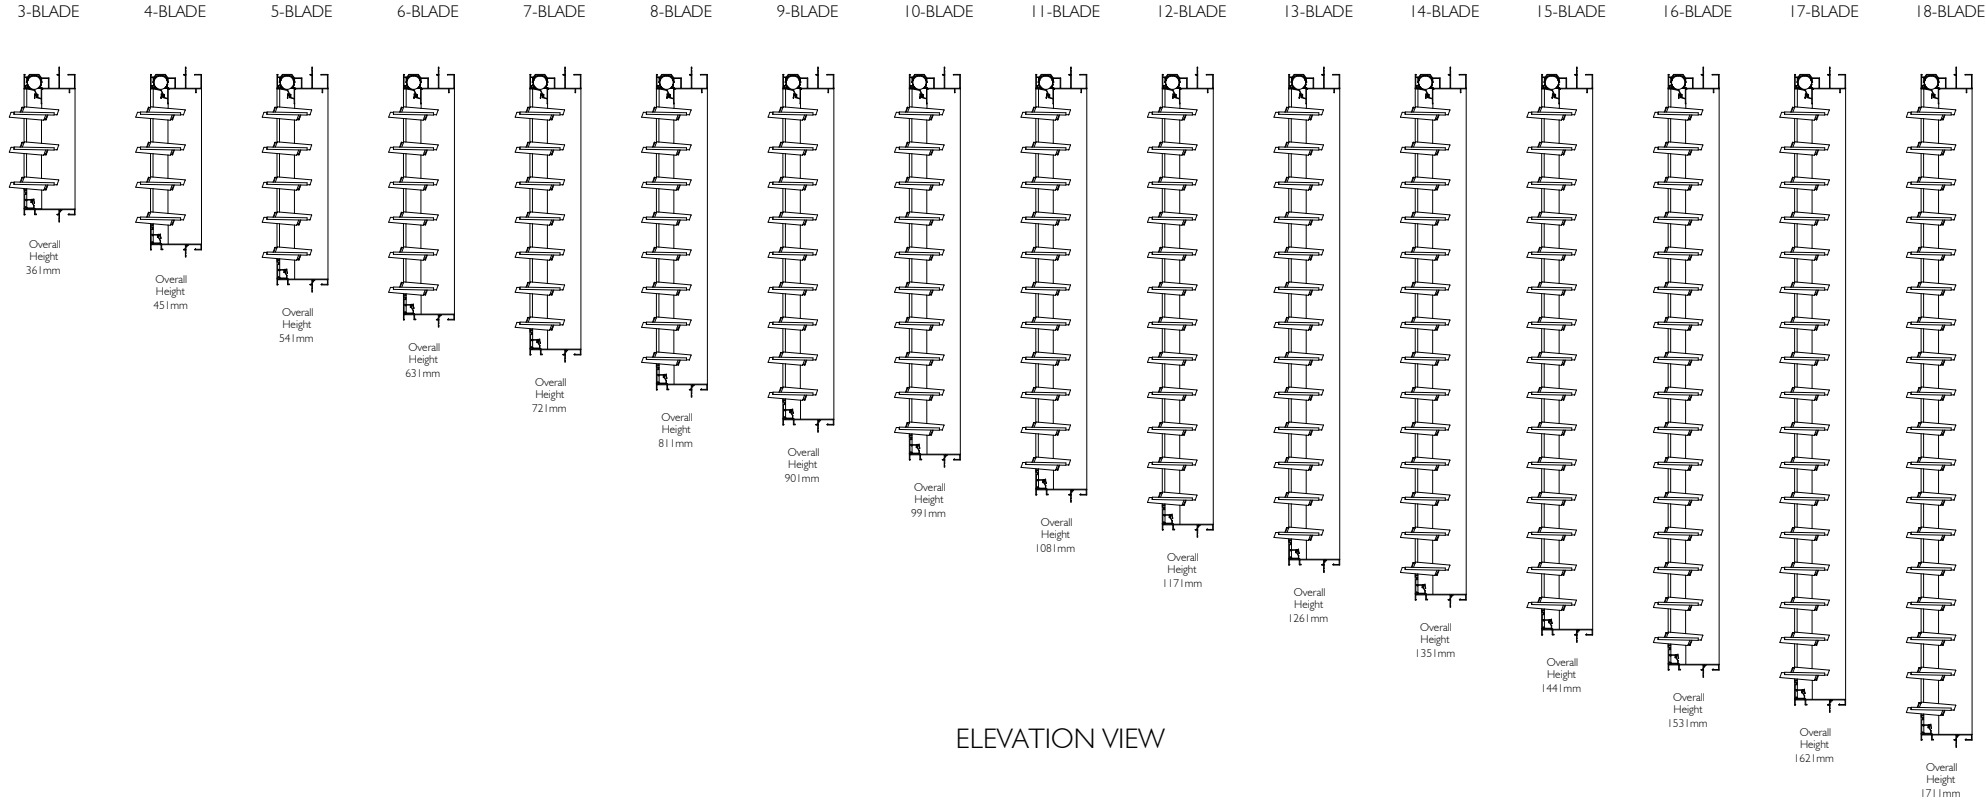

Proprietary and confidential

The information contained in this drawing is the sole property of Breezway Australia. Any reproduction in part or as a whole, without the written permission of Breezway Australia is prohibited.

Rev	Description	Approved	
		By	Date

Title:

Altair 102 Easyscreen Powerlouvre Frame



35 Cambridge Street, Coorparoo QLD 4151, ABN 24 081 897 823

Drawn by: A.E.

Date: 17-07-15

Scale: 1:20

Sheet 1 of 4

Revision


Material:

Finish:

SAP Mat No:

Dwg No:

ALTAIR 102 LOUVRE IN EASYSCREEN POWERLOUVRE 131 SURROUND FRAME

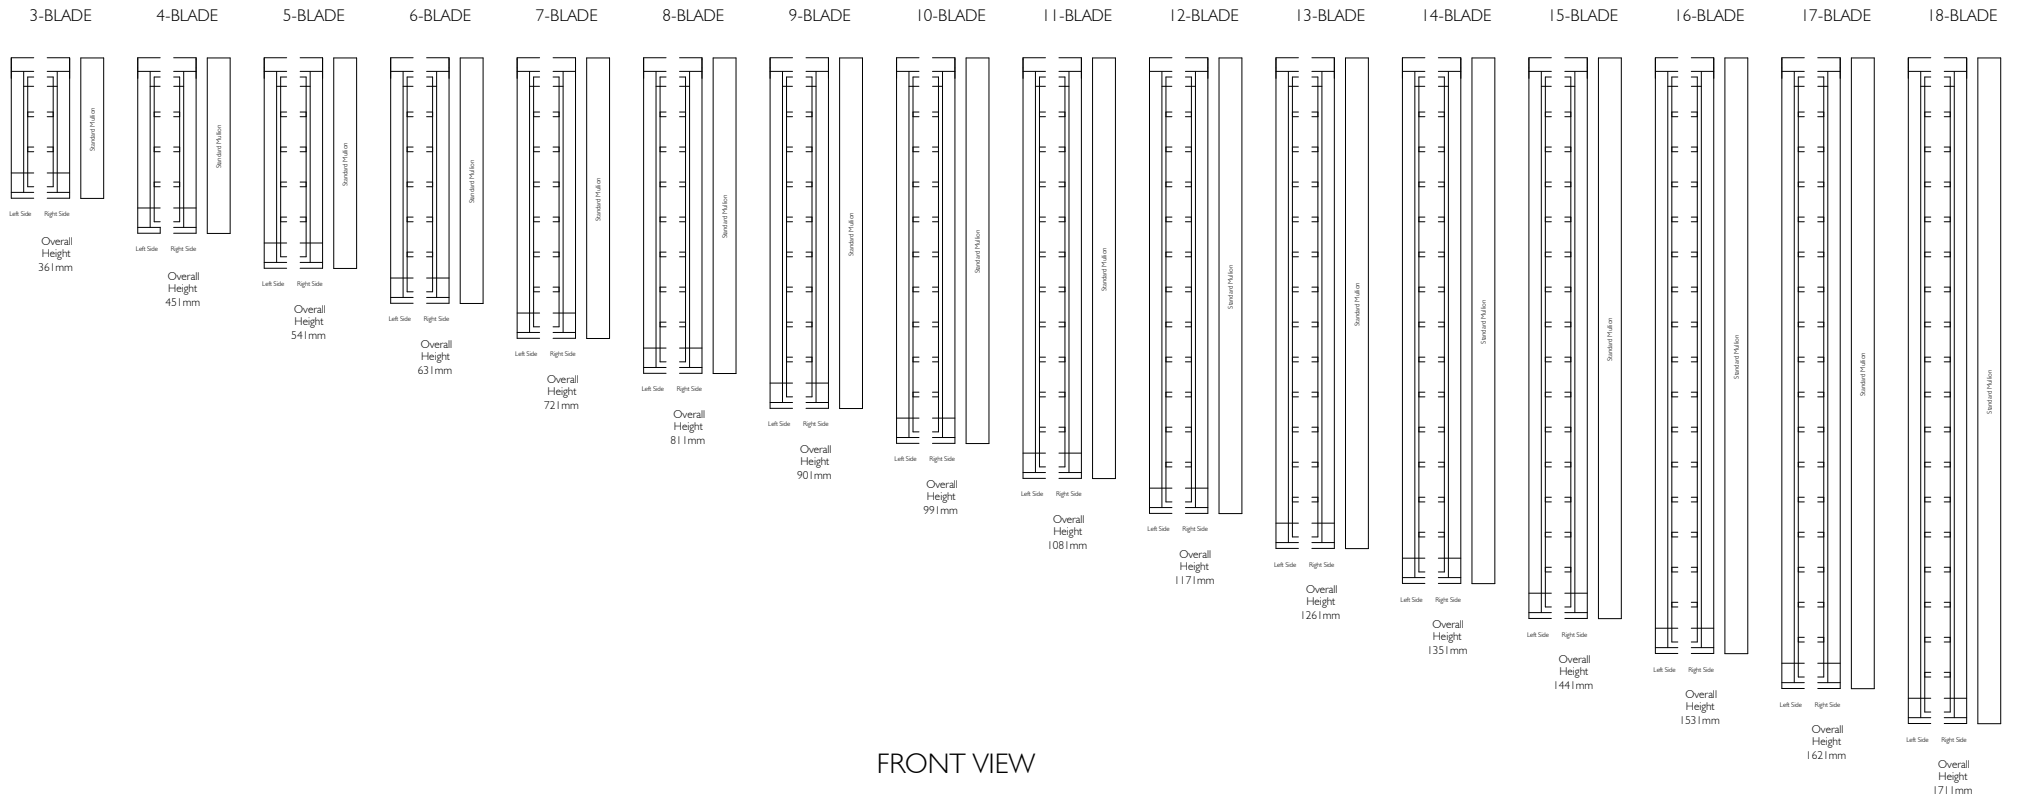

Proprietary and confidential

Rev	Description	Approved By	Date

Title:			
Altair 102 Easyscreen Powerlouvre Frame			
Drawn by:	A.E.	Date:	17-07-15
Scale:	1:20	Sheet 2 of 4	Revision




35 Cambridge Street, Coorparoo QLD 4151, ABN 24 081 897 823

Material:
Finish:
SAP Mat No:
Dwg No:


The information contained in this drawing is the sole property of Breezway Australia. Any reproduction in part or as a whole, without the written permission of Breezway Australia is prohibited.

ALTAIR 102 LOUVRE

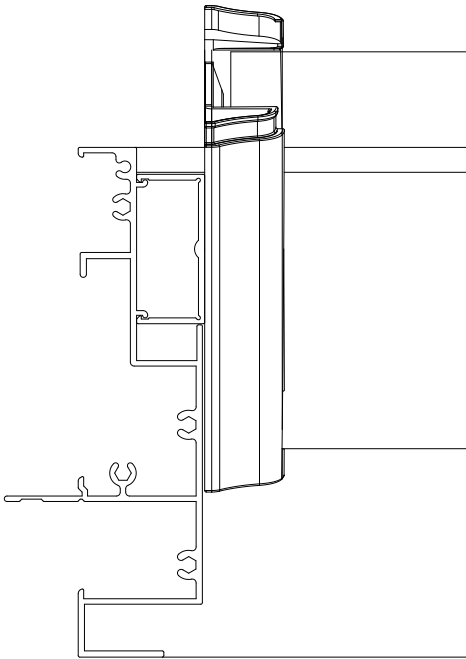


Altair Easyscreen 131 Surround Frame
With Standard Jambs

ALTAIR 102 LOUVRE

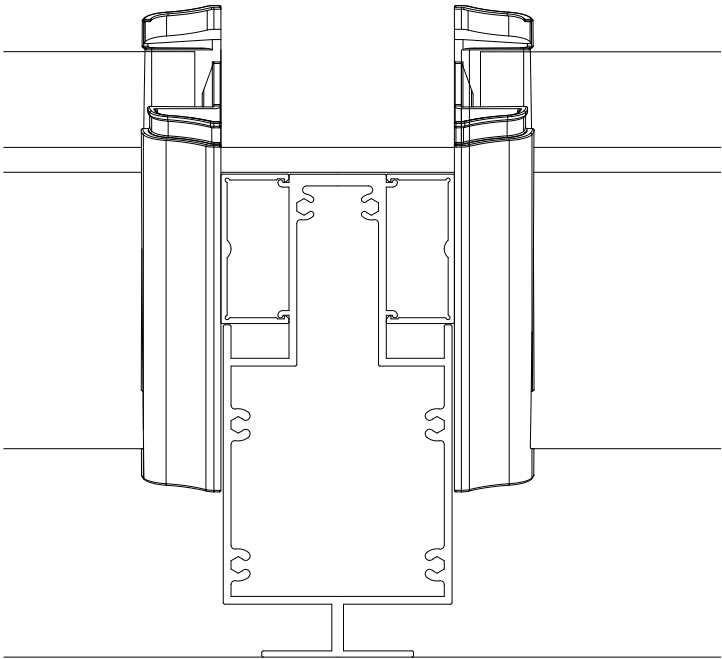


Altair Easyscreen 131 Surround Frame
With Standard Mullion

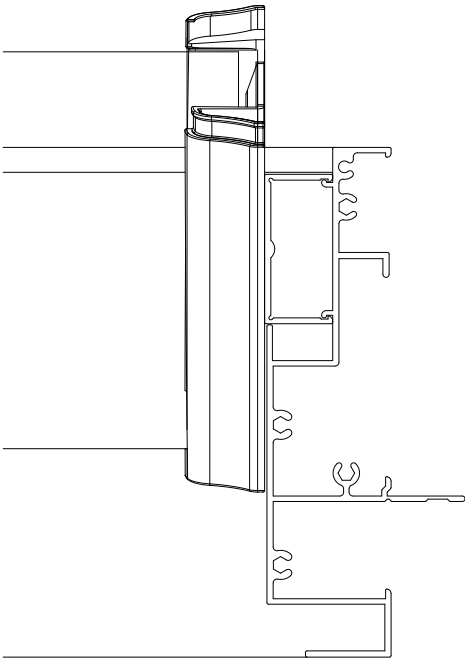

Altair Easyscreen 131 Surround Frame
With Standard Jambs

PLAN VIEW

Proprietary and confidential The information contained in this drawing is the sole property of Breezway Australia. Any reproduction in part or as a whole, without the written permission of Breezway Australia is prohibited.	Rev	Description	Approved		Title:	<div> 35 Cambridge Street, Coopers QLD 4151, ABN 24 081 897 823</div>			Material:	
			By	Date					Finish:	
									SAP Mat No:	
									Dwg No:	
Altair 102 Easyscreen Powerlouvre Frame			Drawn by: A.E.		Date: 17-07-15	Scale: 1:2	Sheet 3 of 4		Revision	

Specification

The louvre window shall be Altair 102mm Louvres in Easyscreen Powerlouvre Window System by Breezway – as certified by the Australian Window Association. Fabricated to perform in (Insert applicable N or C rating) Zone to comply with AS2047.

Proprietary and confidential The information contained in this drawing is the sole property of Breezway Australia. Any reproduction in part or as a whole, without the written permission of Breezway Australia is prohibited.	Rev	Description	Approved By Date		Title: Altair 102 Easyscreen Powerlouvre Frame			Material:	
								Finish:	
								SAP Mat No:	
								Dwg No:	
					Drawn by: A.E. Date: 17-07-15 Scale: 1:4			Revision	
					Sheet 4 of 4				



35 Cambridge Street, Coorparoo QLD 4151, ABN 24 081 897 823